



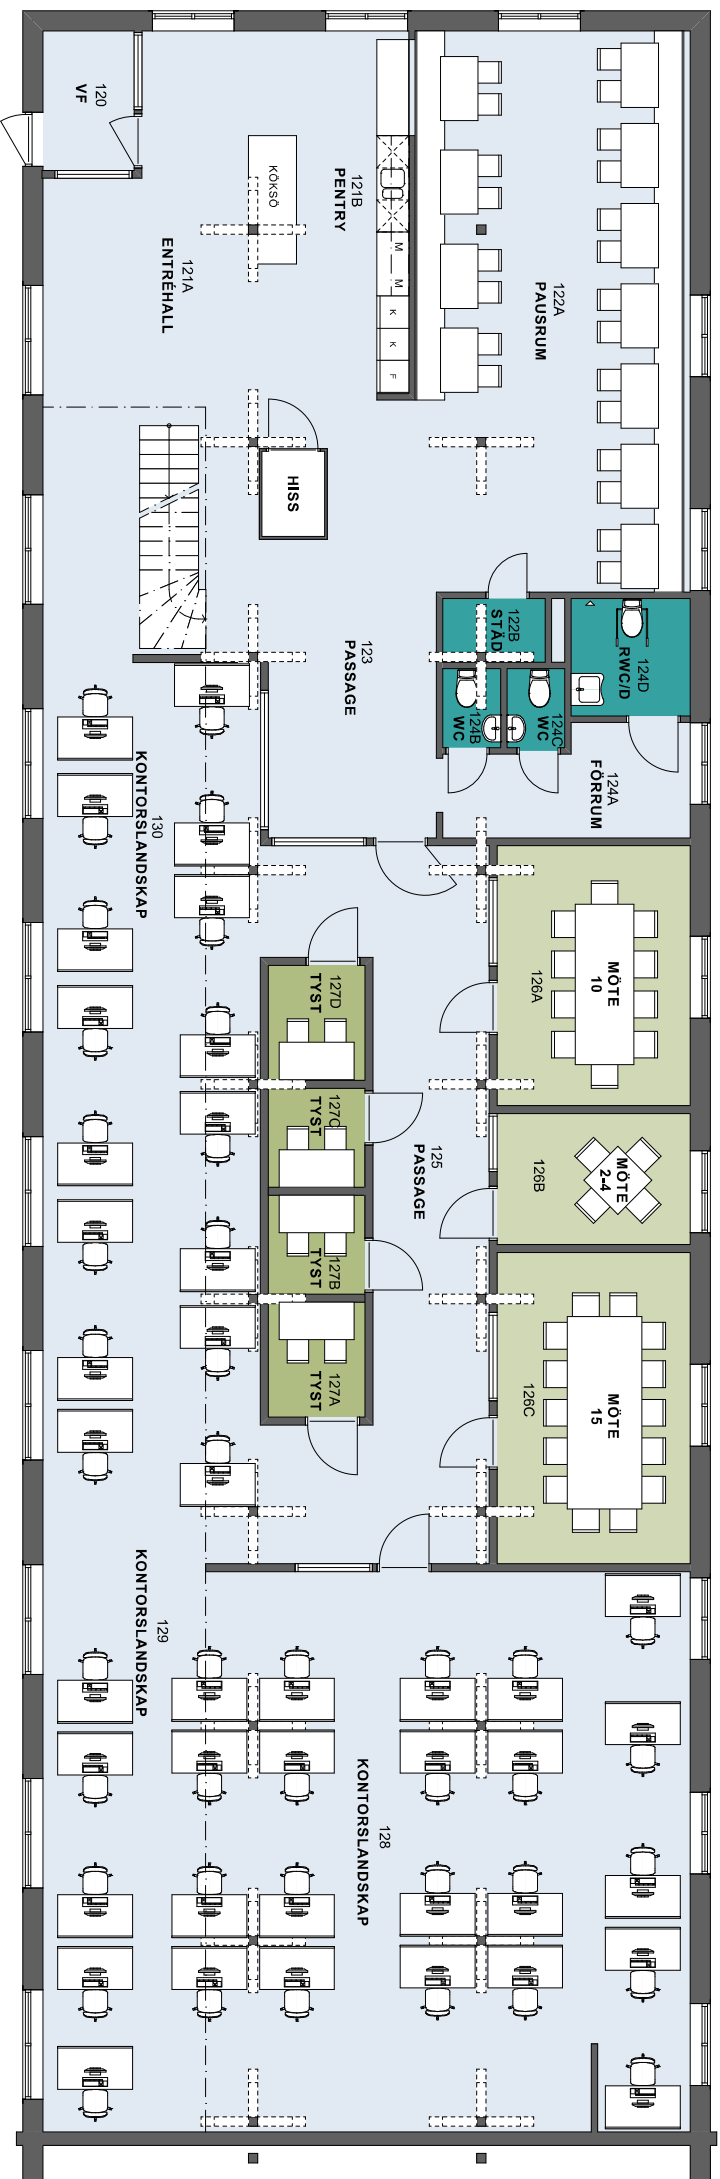

PLAN 1
1:100

SKALA 1:100

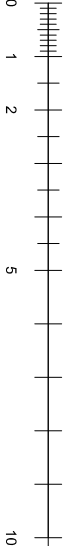


LOKALANPASSNING

Byggnad 43
Skiss 2021-02-10


Gisteråsstrand
Arkitektur AB
Akademigatan 4F
831 40 Östersund
063-57 00 90
www.gisterasstrand.se



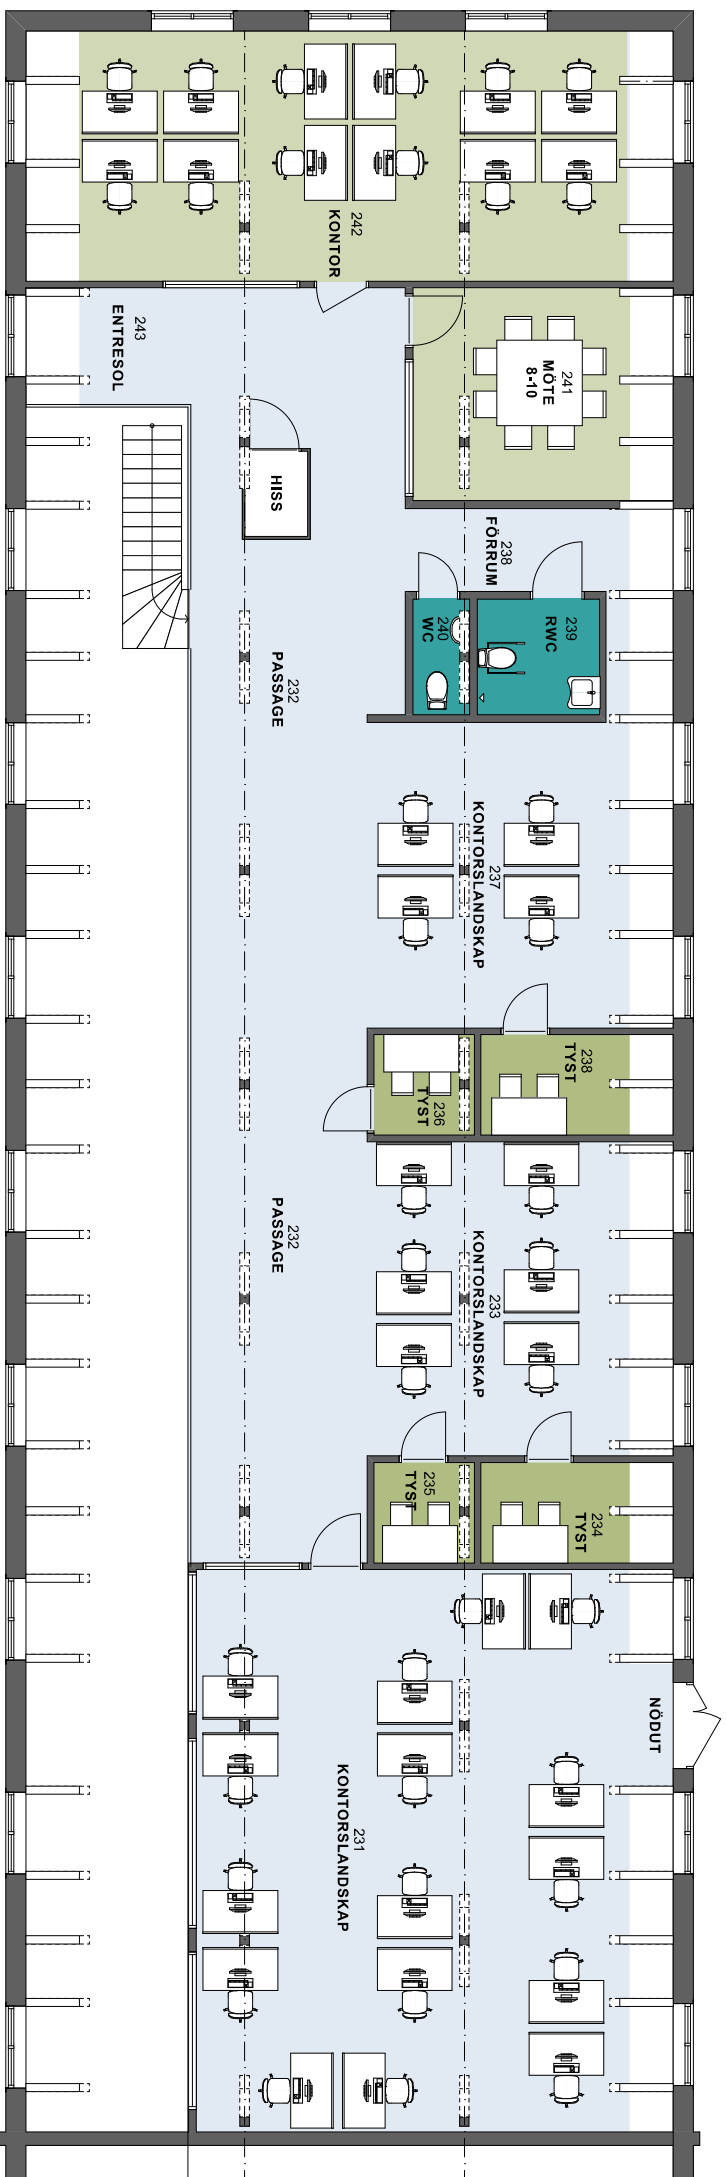

PLAN 2
1:100

SKALA 1:100

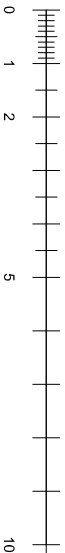

LOKALANPASSNING

Byggnad 43
Skiss 2021-02-10

Gisteråsöstrand
Arkitektur AB
Akademigatan 4F
831 40 Östersund
063-57 00 90
www.gisterasjoststrand.se



0:\2020\20-3642-580_SiNor_by43\01 CAD
104 PROJEKTERING\440_SiNor_by43.pln