


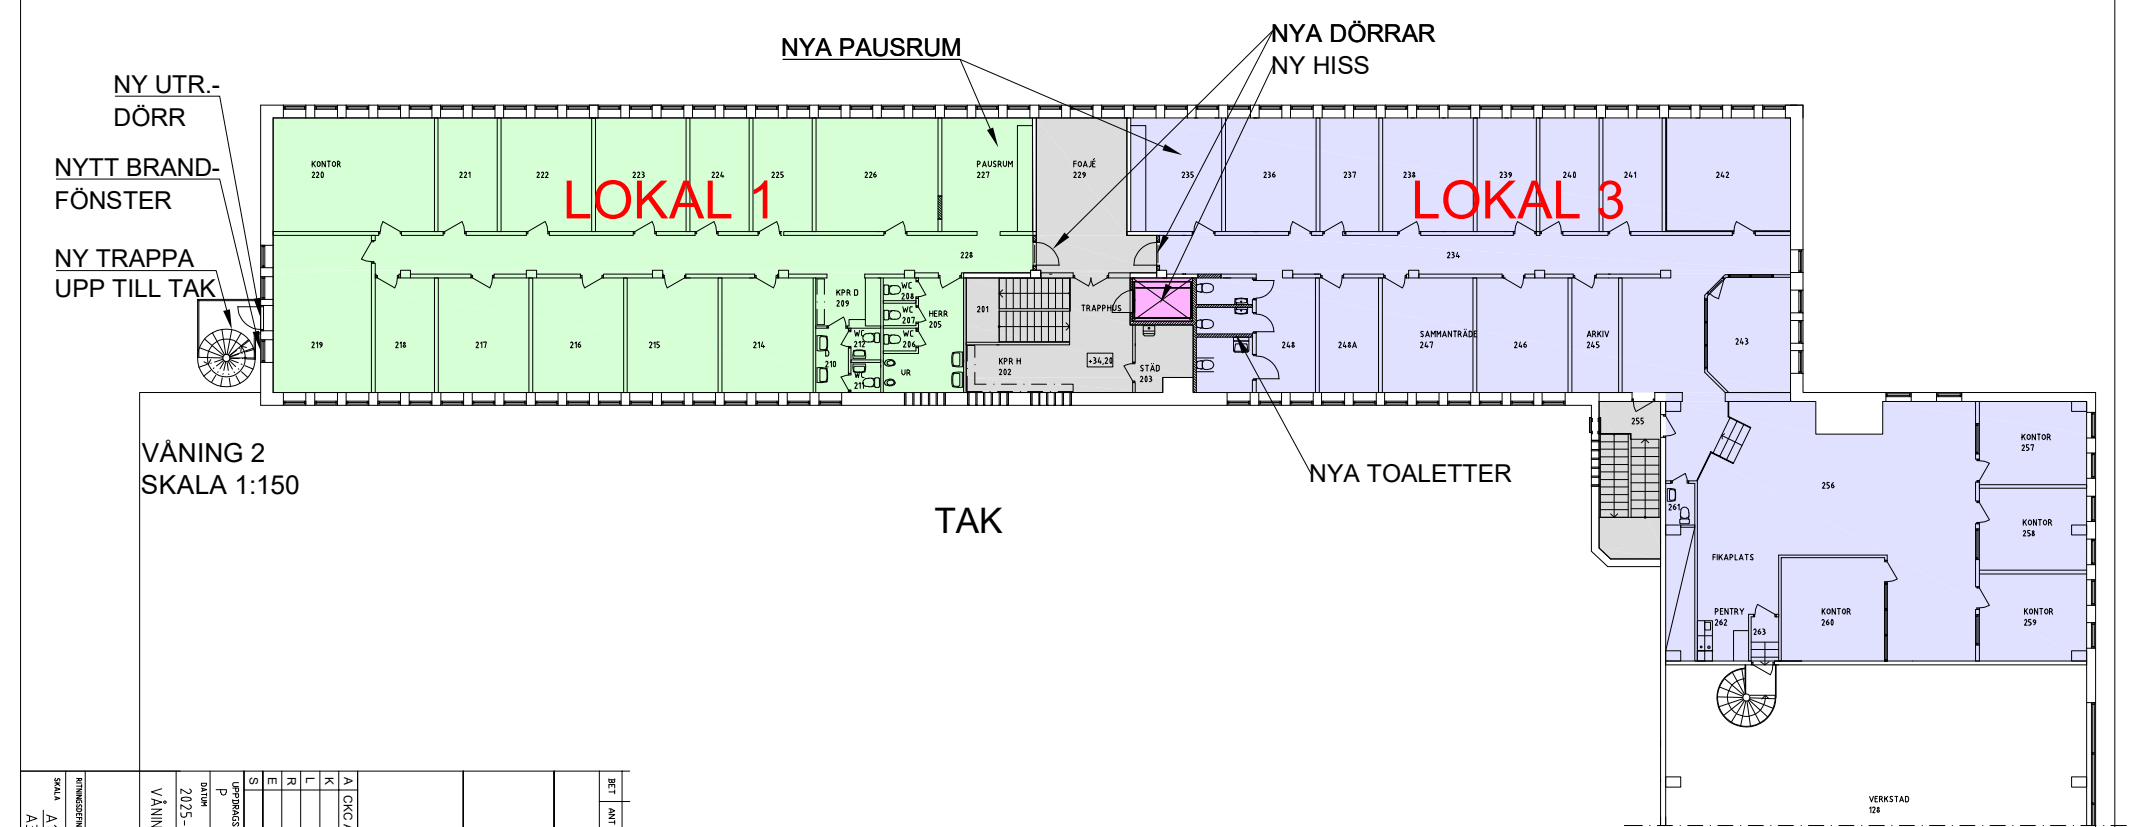

2025-12-04		SKISS		GETEN 2		FRIDHEMSGATAN 122	
BET		MÄNT		MÄNT		DATUM	
A		KIC AB		070 - 463 39 39			
K							
L							
R							
E							
S							
P		N.J.		N.J.			
2025-		N. Jonsson					
VÅNING 1 OCH 2							
SKALA		A1 1:150		A3 1:300			
A3 1:300		A-40-1-1					