
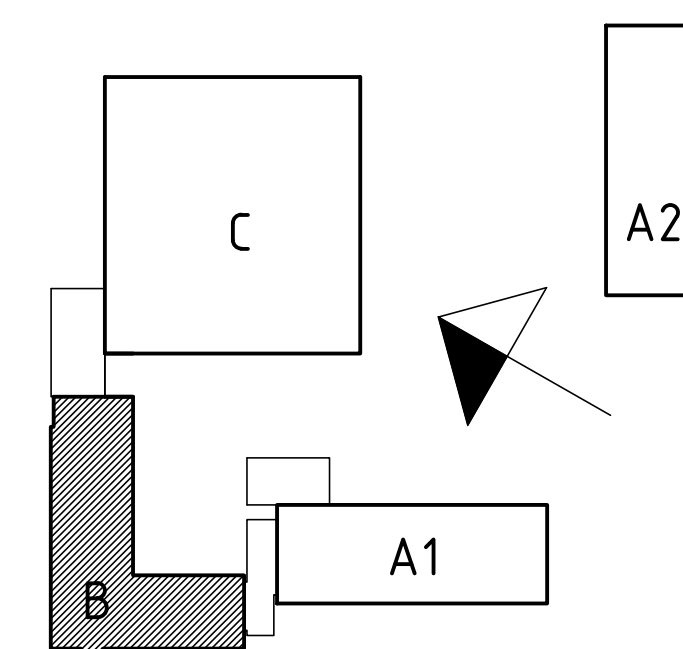
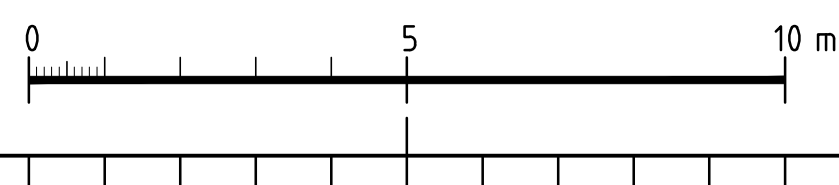
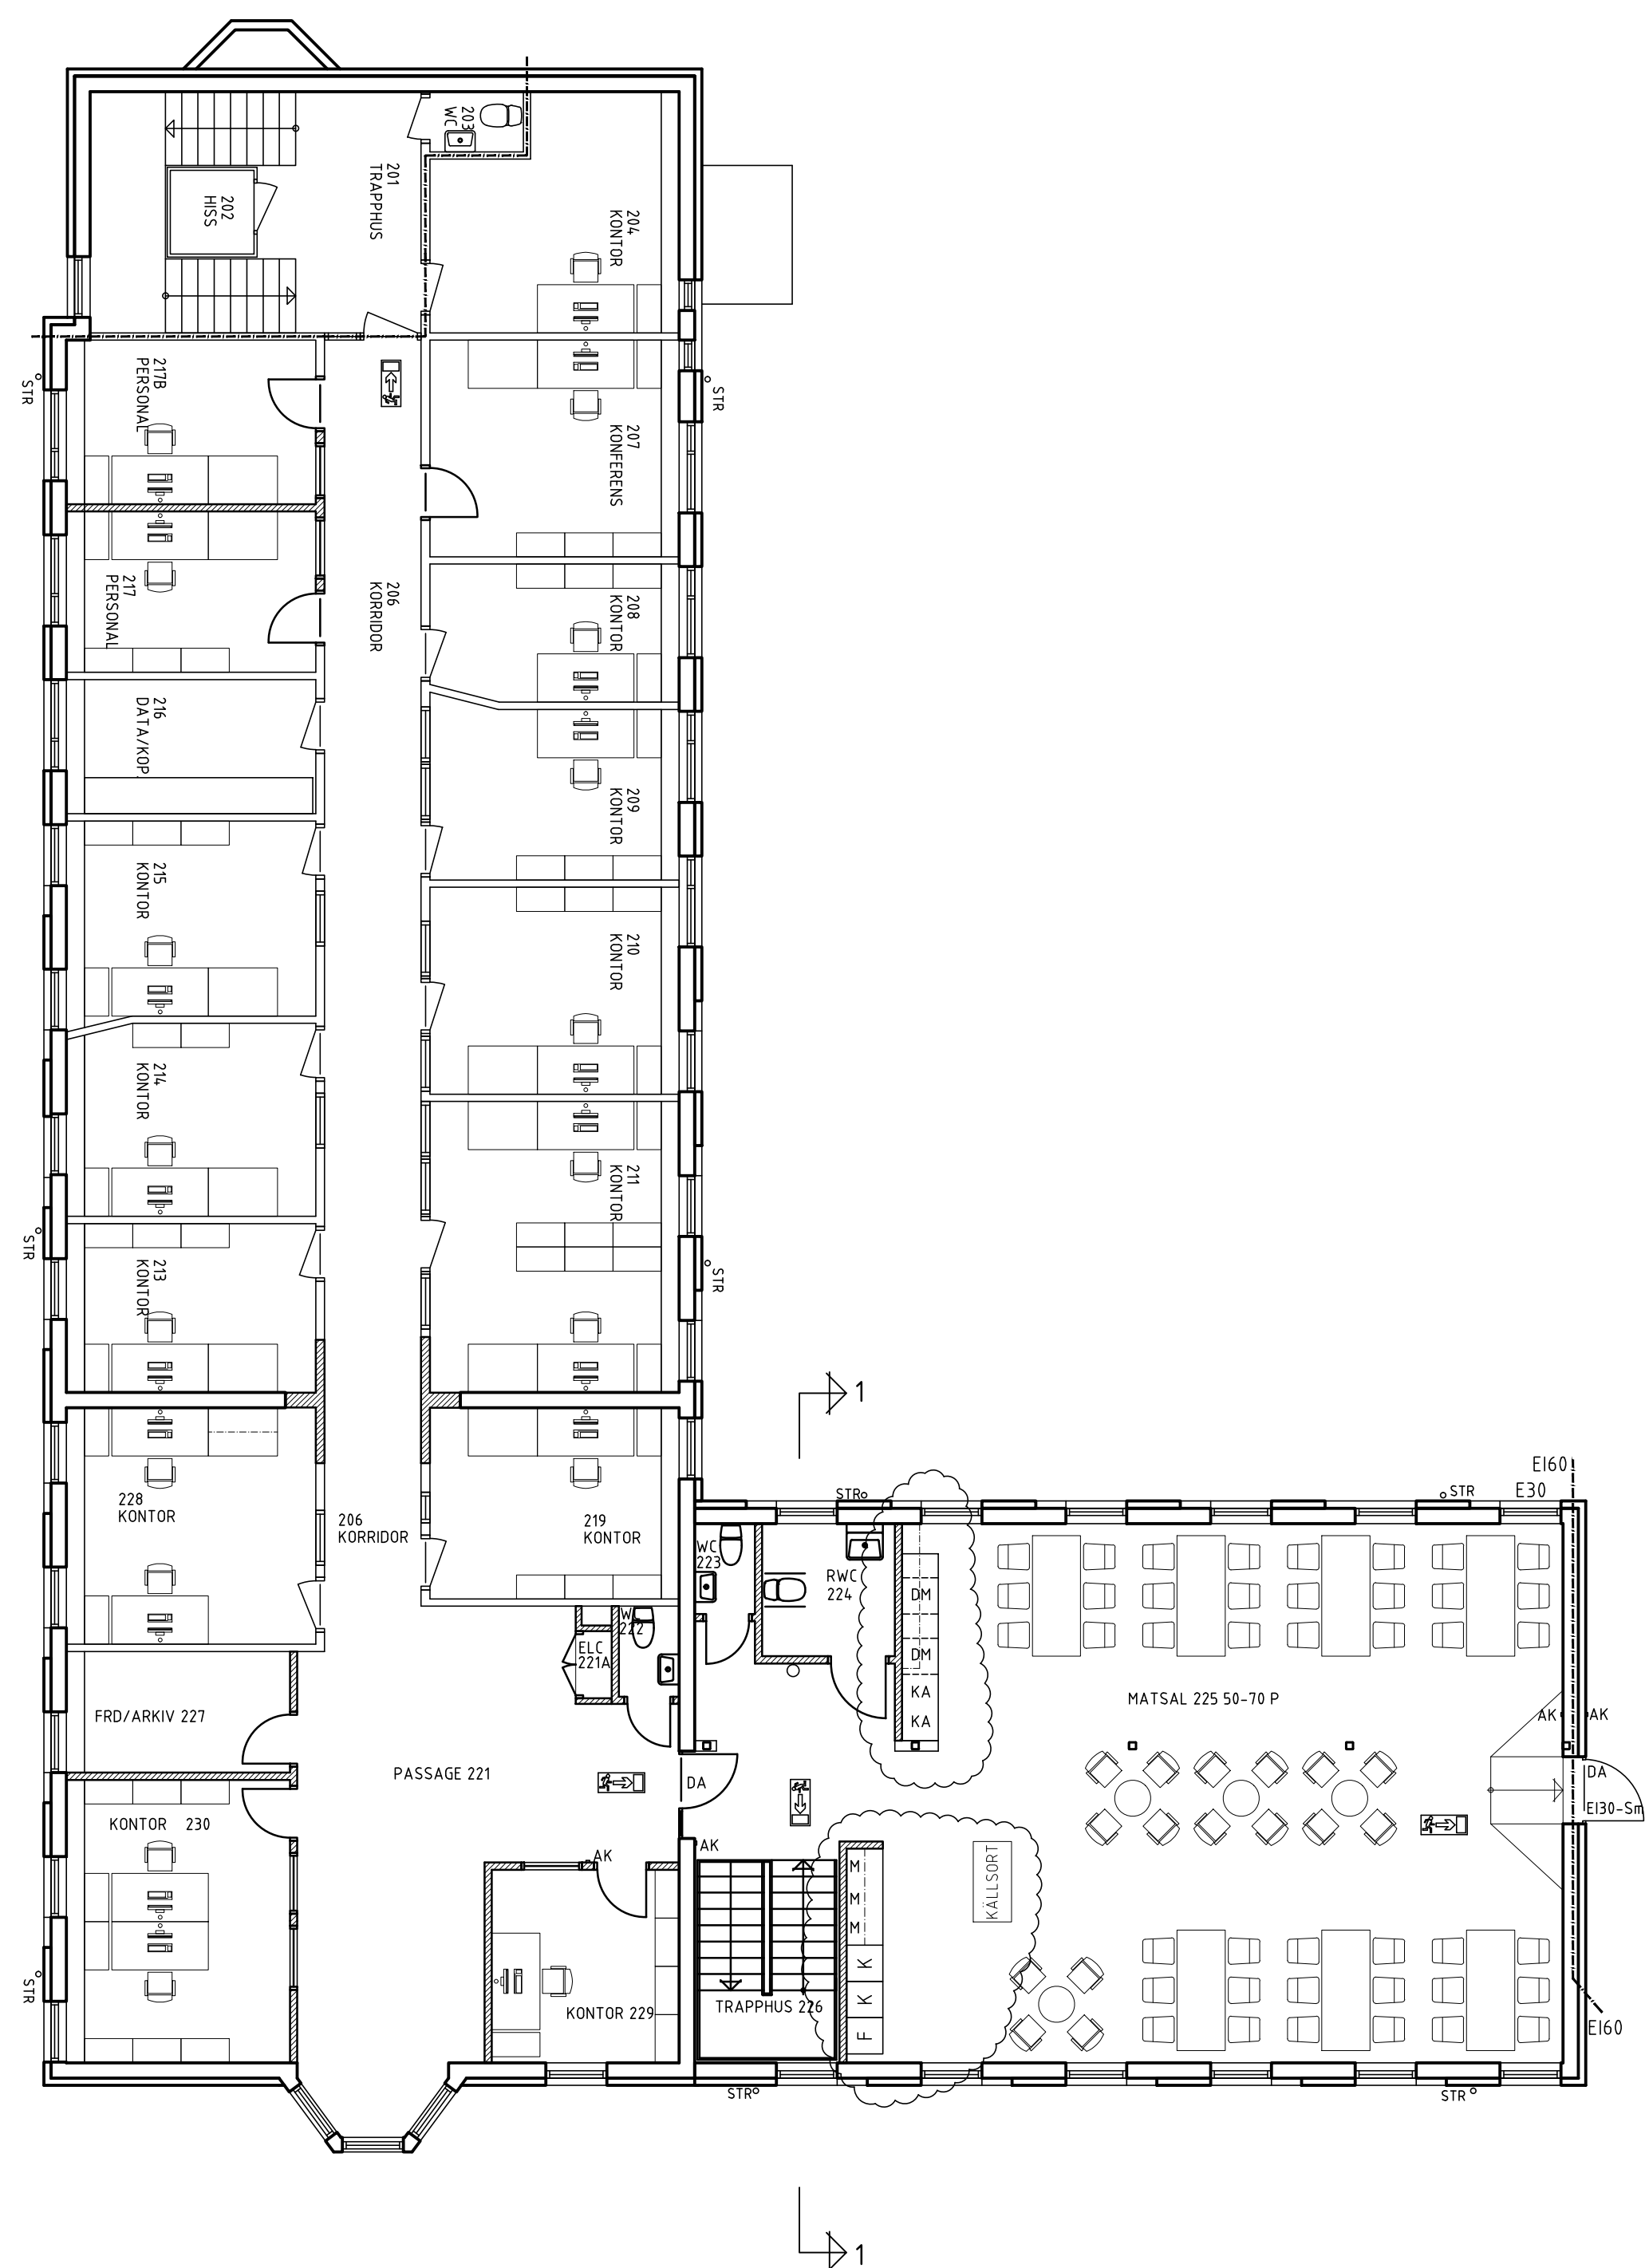


FÖRKLARINGAR

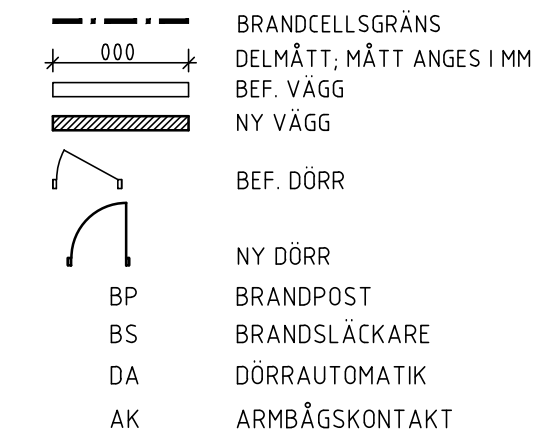

ORIENTERINGSFIGUR

D	ENL	PM A2	14.08.22	TBBA
C	ENL	PM A11	14.08.11	TBBA
B	ENL	PM A9	14.06.26	TBBA
A	ENL	PM A1	14.05.28	TBBA
BET	ANT	ANDRÖNING AVSR	DATUM	SIGN
BYGGHANDLING				
KV CISTERNEN 1 OCH 5, UMEÅ SKANSKA SVERIGE AB				
SKANSKA				
B	Skanska Sverige AB			
A	SWECO Architects AB		Tel. 090-71 52 00	
K	Habelia Bygg o. Cadteknik		Tel. 063-57 12 22	
VS	SWECO Systems AB		Tel. 063-14 14 22	
VE	SWECO Systems AB		Tel. 063-14 14 22	
E	ELTE Konsult AB		Tel. 090-71 76 74	
M	Markkonsulten i Knekt AB		Tel. 090-304 06	
UPPGÄRDN 3171820001 DATUM 2014-05-21				
RITAD/KONSTR AV TBBA ANSVARIG				
HANDLAGGARE T. BACKLUND				
HUS B				
PLAN 2 ÖVERSIKT				
SKALA	NUMMER			BET
1:100	A4.0.1-202			D