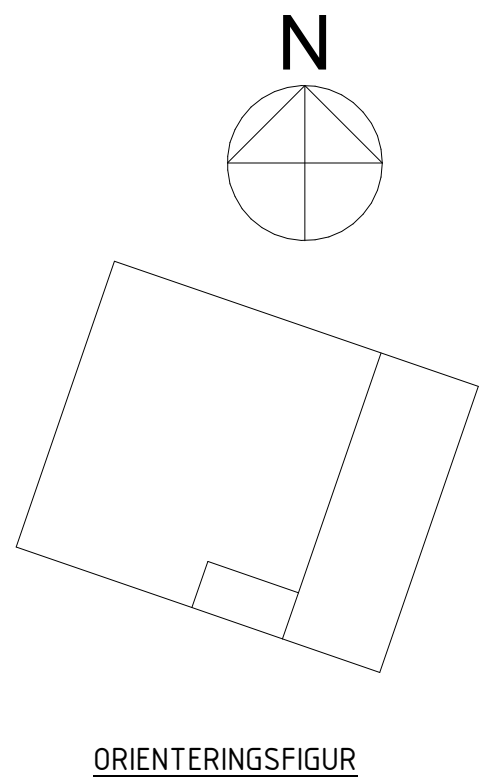
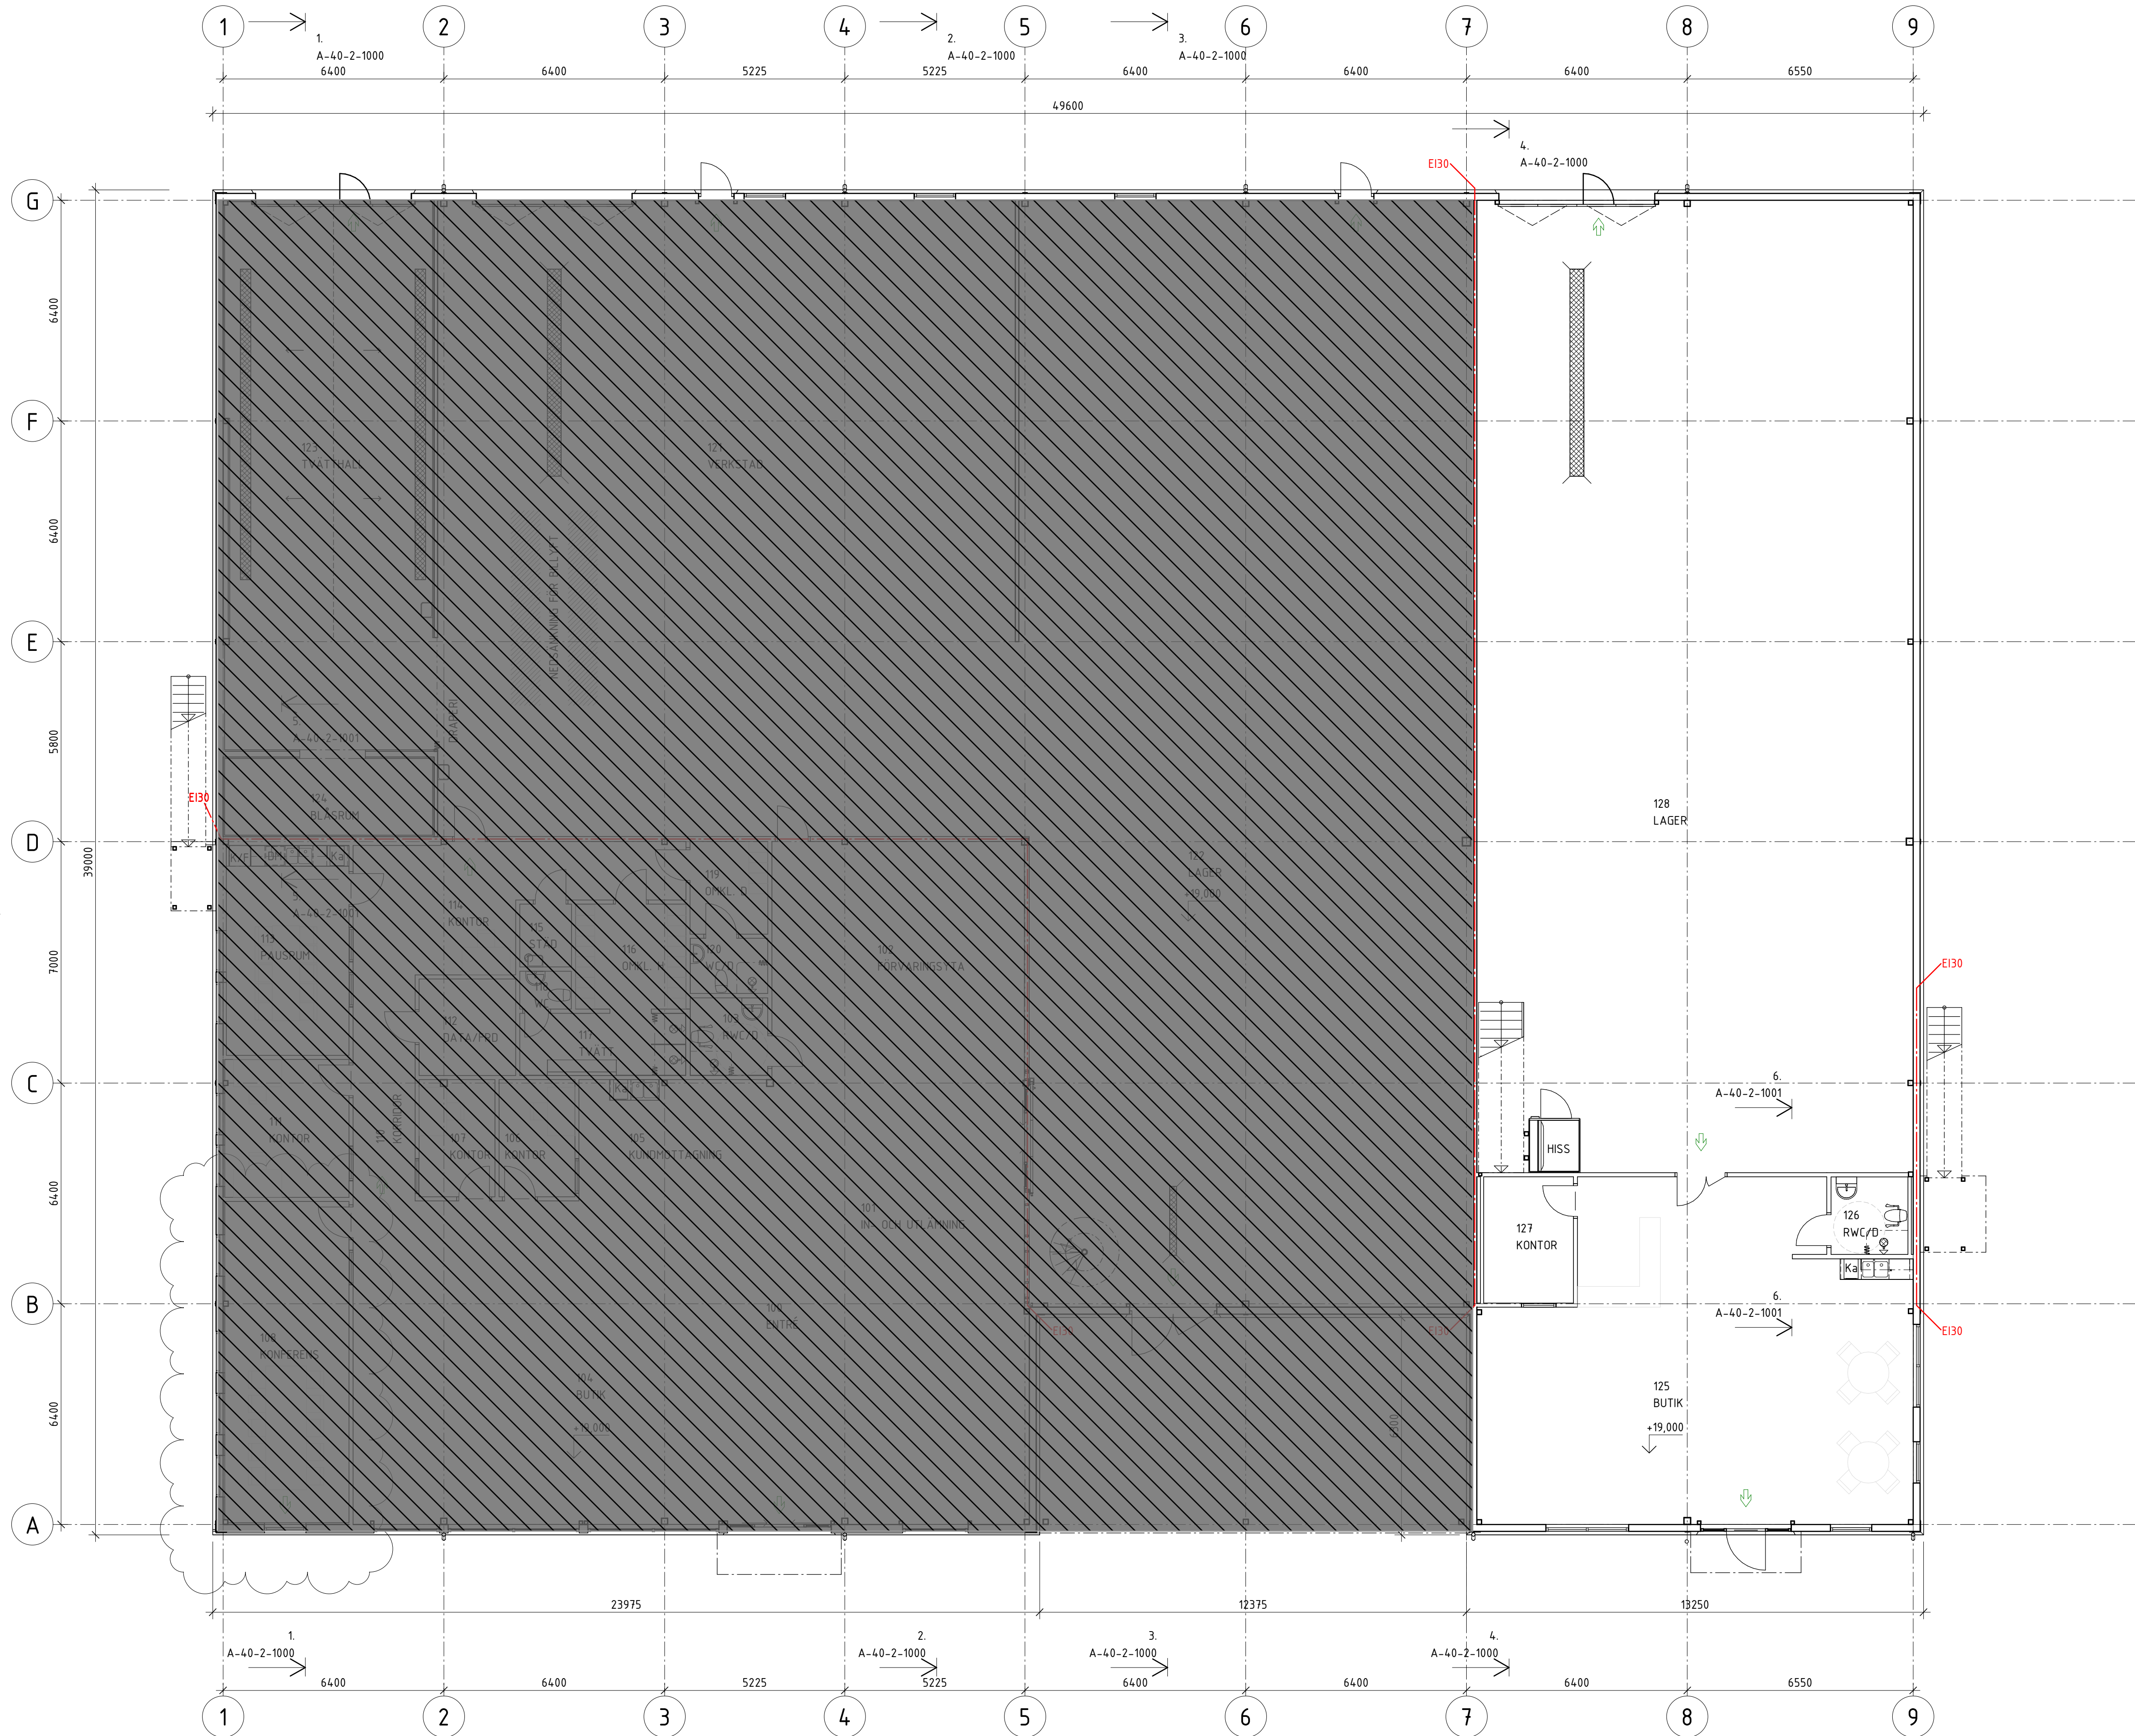


B	A-PM04	2024-10-29	EE
A	A-PM03	2024-10-24	EE
BET	ANDRINGEN AVSER	DATUM	SIGN
BYGGHANDLING			
NP3 RENTA SKELLEFTEÅ			
TRANSISTORN 6			
FASTEC			
X	A FASTEC AB	tel. 0910-878 63	
	K PROJEKTBYGGAREN TEKNIK AB	tel. 0706-81 74 86	
	E INSTALL. EL I NORR AB	tel. 0725-80 77 66	
	V LEOSOL ENERGI AB	tel. 0910-76 46 10	
	Ks BEBOLIG DESIGN	tel. 0768-64 59 29	
	M TERRA KONSULT AB	tel. 0910-77 96 75	
UPPDRAG NR	2038	RETNAD/KONSTR. AV	EE
DATUM	2024-09-13	ANSVARIG	J.L.
NYBYGGNAD INDUSTRIHALL			
PLAN 1			
PLAN MED INREDNING			
SKALA	A1 1:100	NUMMER	A-40-1-1000
	A3 1:200		B