


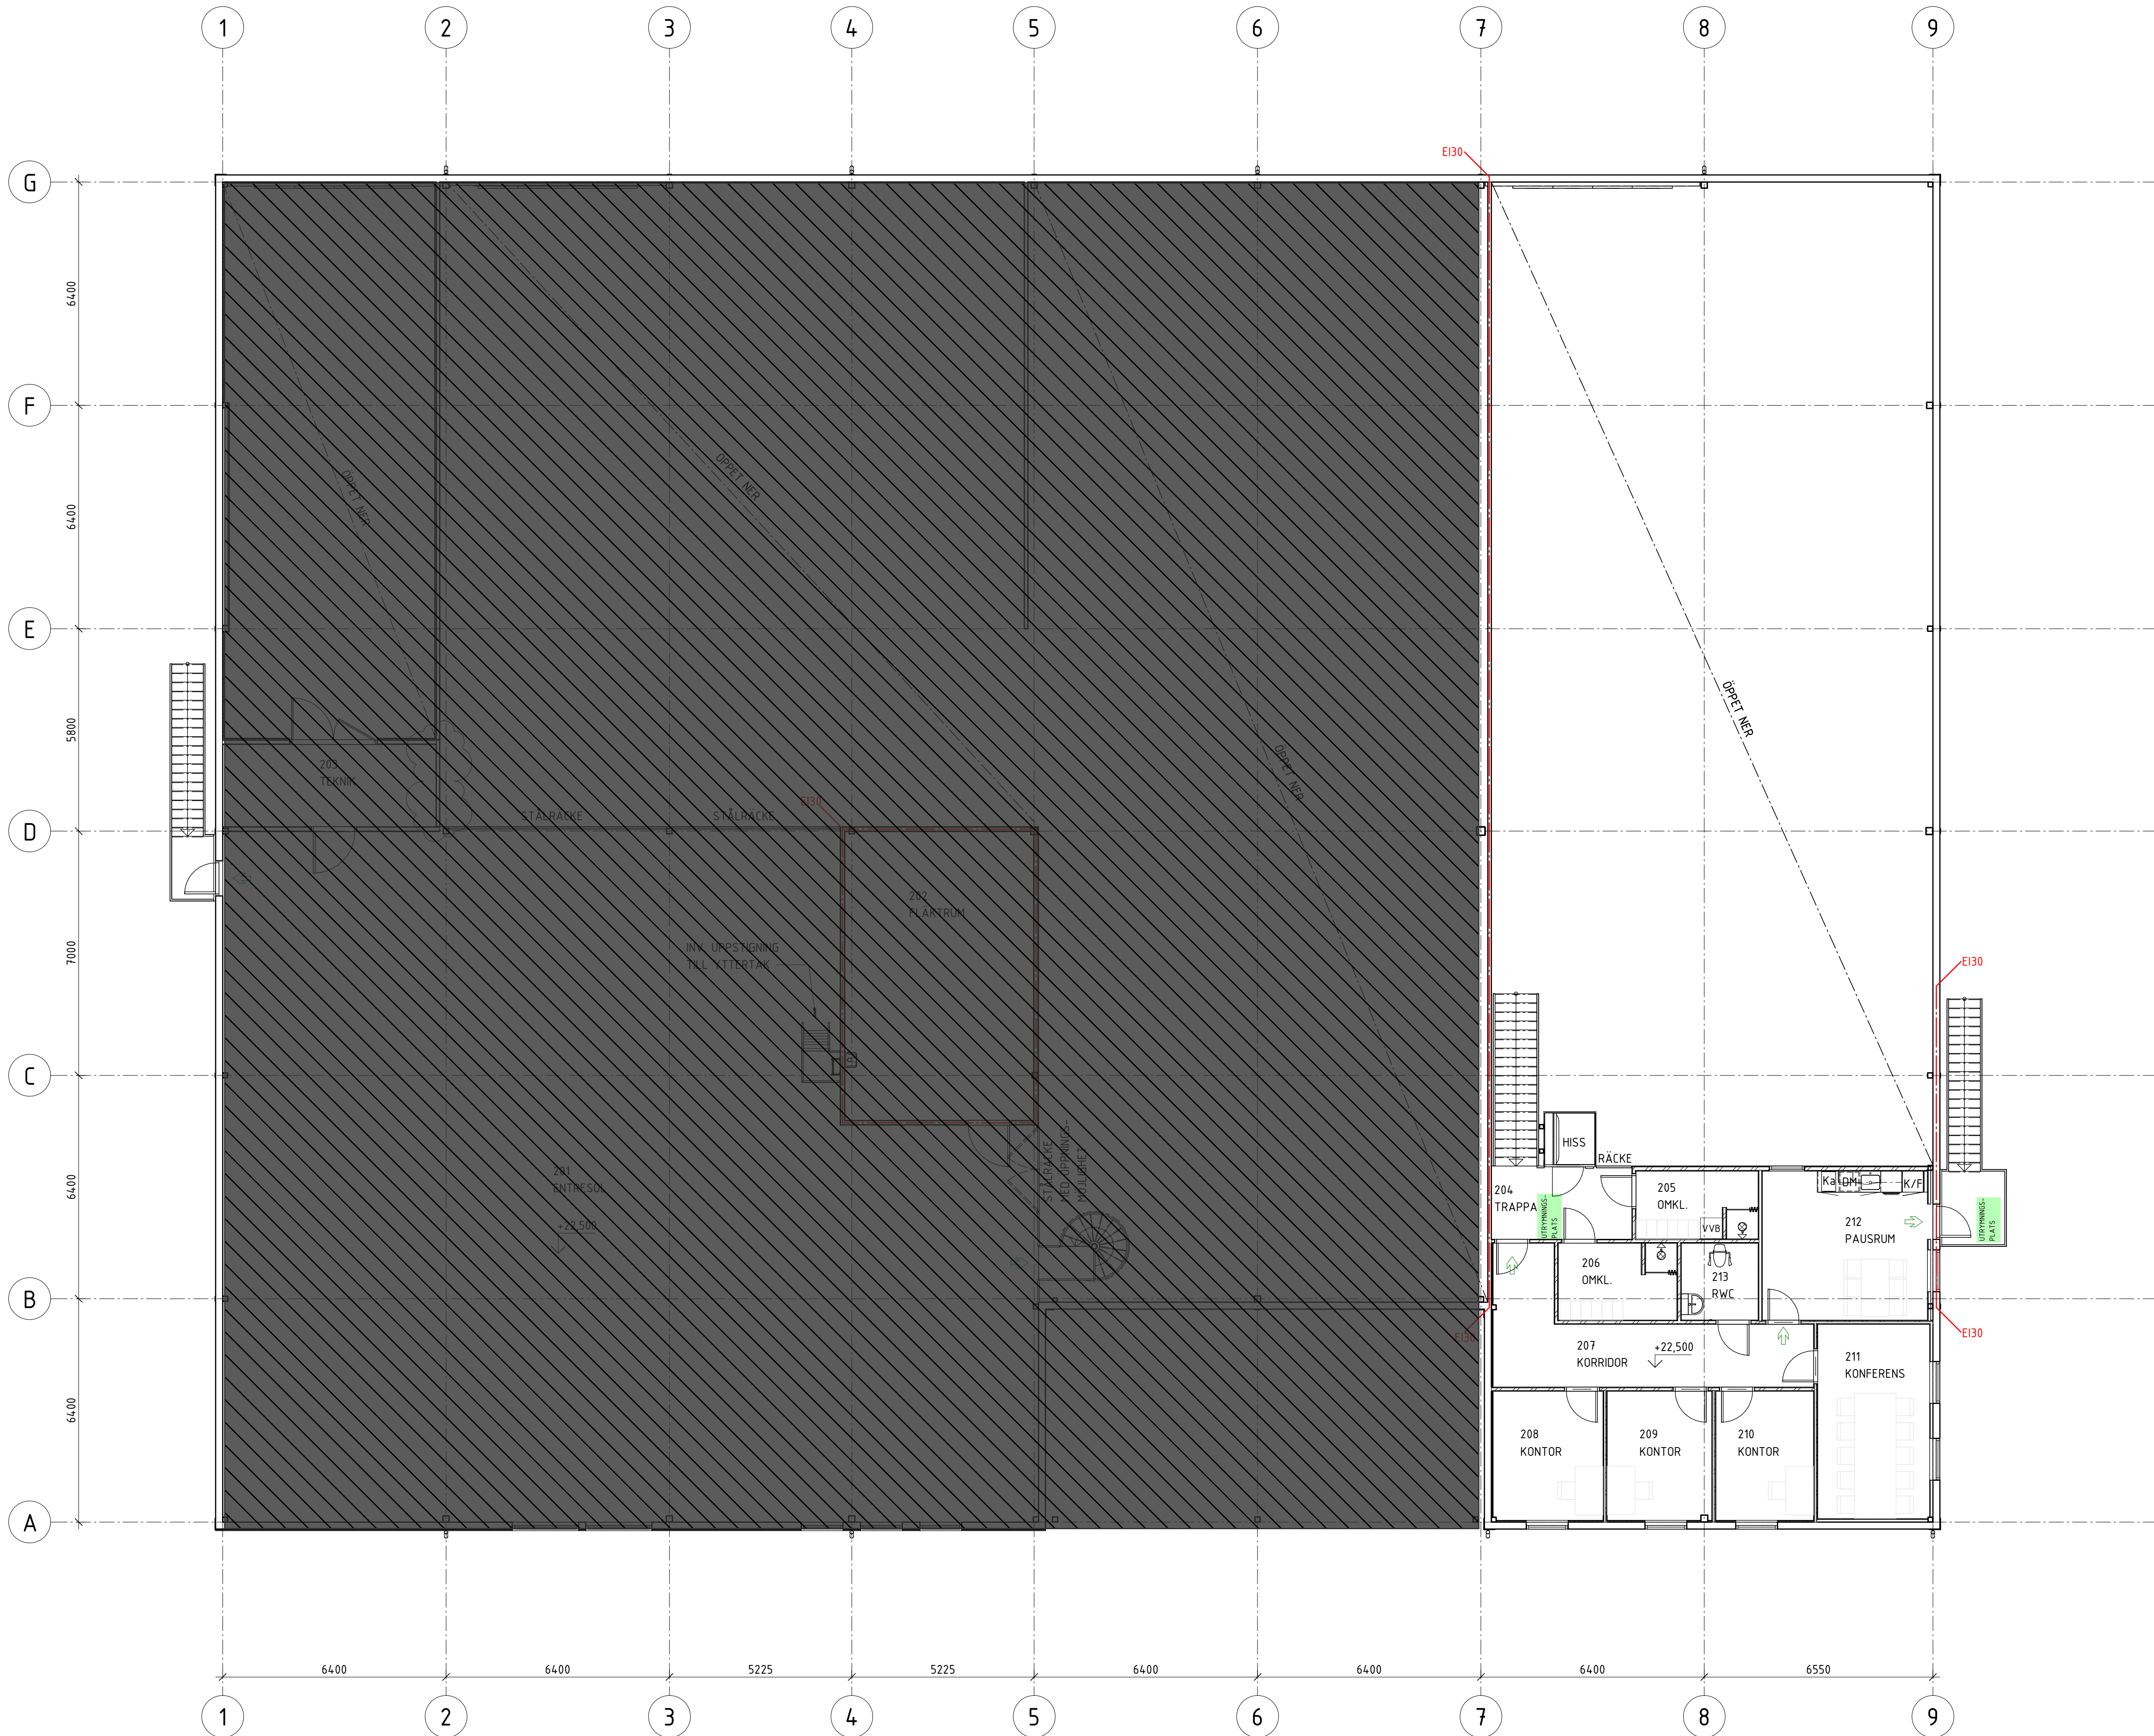

D	A-PM06	2024-11-05	EE
C	A-PM03	2024-10-24	EE
B	A-PM02	2024-10-14	EE
A	A-PM01	2024-10-03	EE
BET	ANDRINGEN AVSER	DATUM	SIGN
BYGGHANDLING			
NP3 RENTA SKELLEFTEÅ			
TRANSISTORN 6			
FASTEC			
X	A FASTEC AB	tel. 0910-878 63	
	K PROJEKTBYGGAREN TEKNIK AB	tel. 0706-81 74 86	
	E INSTALL. EL. I NORR AB	tel. 0725-80 77 66	
	V LEOSOL ENERGI AB	tel. 0910-76 46 10	
	Ks BEBOLIG DESIGN	tel. 0768-64 59 29	
	M TERRA KONSULT AB	tel. 0910-77 96 75	
UPPRORAG NR	RETNAD/KONSTR. AV	HANDLAGGARE	
2038	E.E	E.E	
DATUM	ANSVARIG		
2024-09-13	J.L		
NYBYGGNAD INDUSTRIHALL			
PLAN 2			
PLAN MED INREDNING			
SKALA	NUMMER	BET	
A1 1:100	A-40-1-2000	D	
A3 1:200			